

## **Route Log and Progress Chart**

Sections (& Intersections) HCL No. 201 - 300 (21 - 30)

1 - 100 (1 - 10) 301 - 400 (31 - 40)

**DRAFT** Please Note: Errors and Omissions May Exist. Contact the VTrans Mapping Section with questions or concerns.

**DISTRICT TOWN ROUTE ROXBURY** VT-12

Page Total Mileage: 1.484 mi






ETE mileage:

43.963 to 45.447

TWN mileage:

0.0 to 1.484

**ROXBURY** 

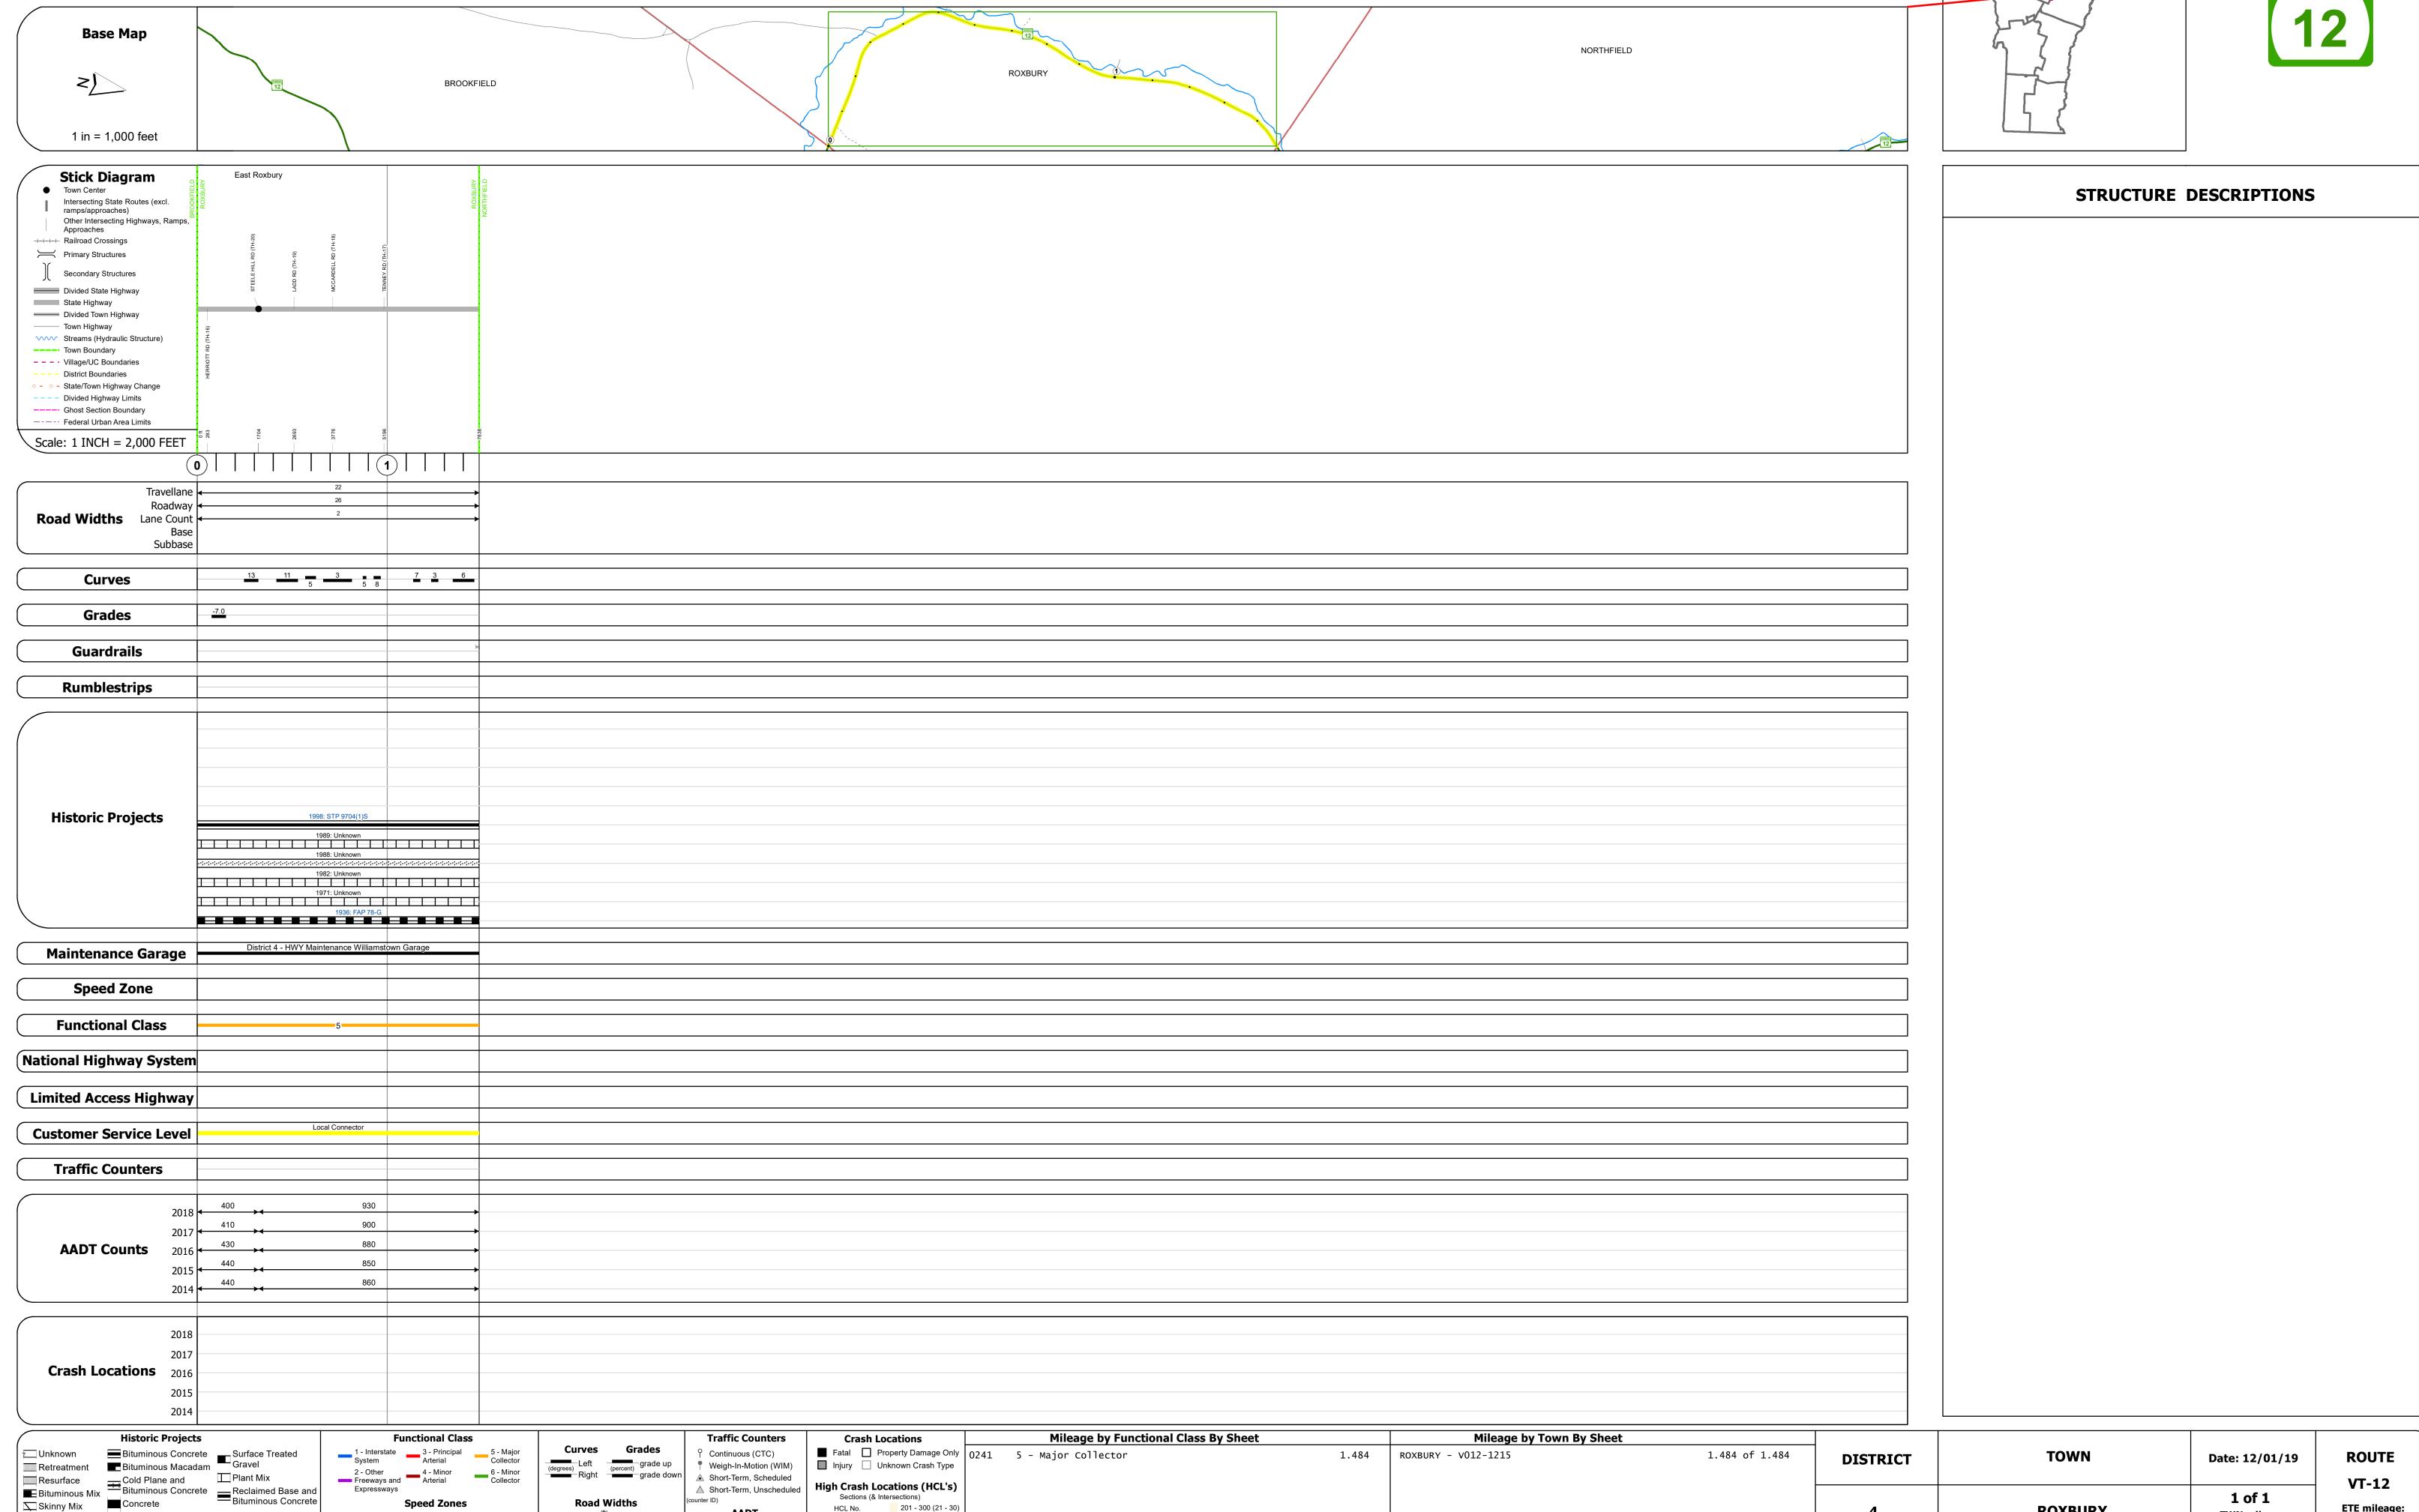

Page Total Mileage: 1.484 mi

Skinny Mix Concrete

ःः Bituminous Seal **L** Gravel